

PLAN OF PORTION 65


County of Cowley Parish of Booroomba
LAND DISTRICT OF QUEANBEYAN LAND BOARD DISTRICT OF GOULBURN
Within No. O.L. 615 Pastoral Holding, Eastern Division.

Applied for under the Section of the Crown Lands Act of 1884 by

Por. No. C.P. No.

Por. No. C.L. No.

Within Classification Reserve Not^d 27th Sept^r 1902. Revoked Gaz. 12th Sept^r 1903.
Reserve 36347 from Sale & 36348 from Lse, for Public School Pur^s. Not^d 12th Sept^r 1903.

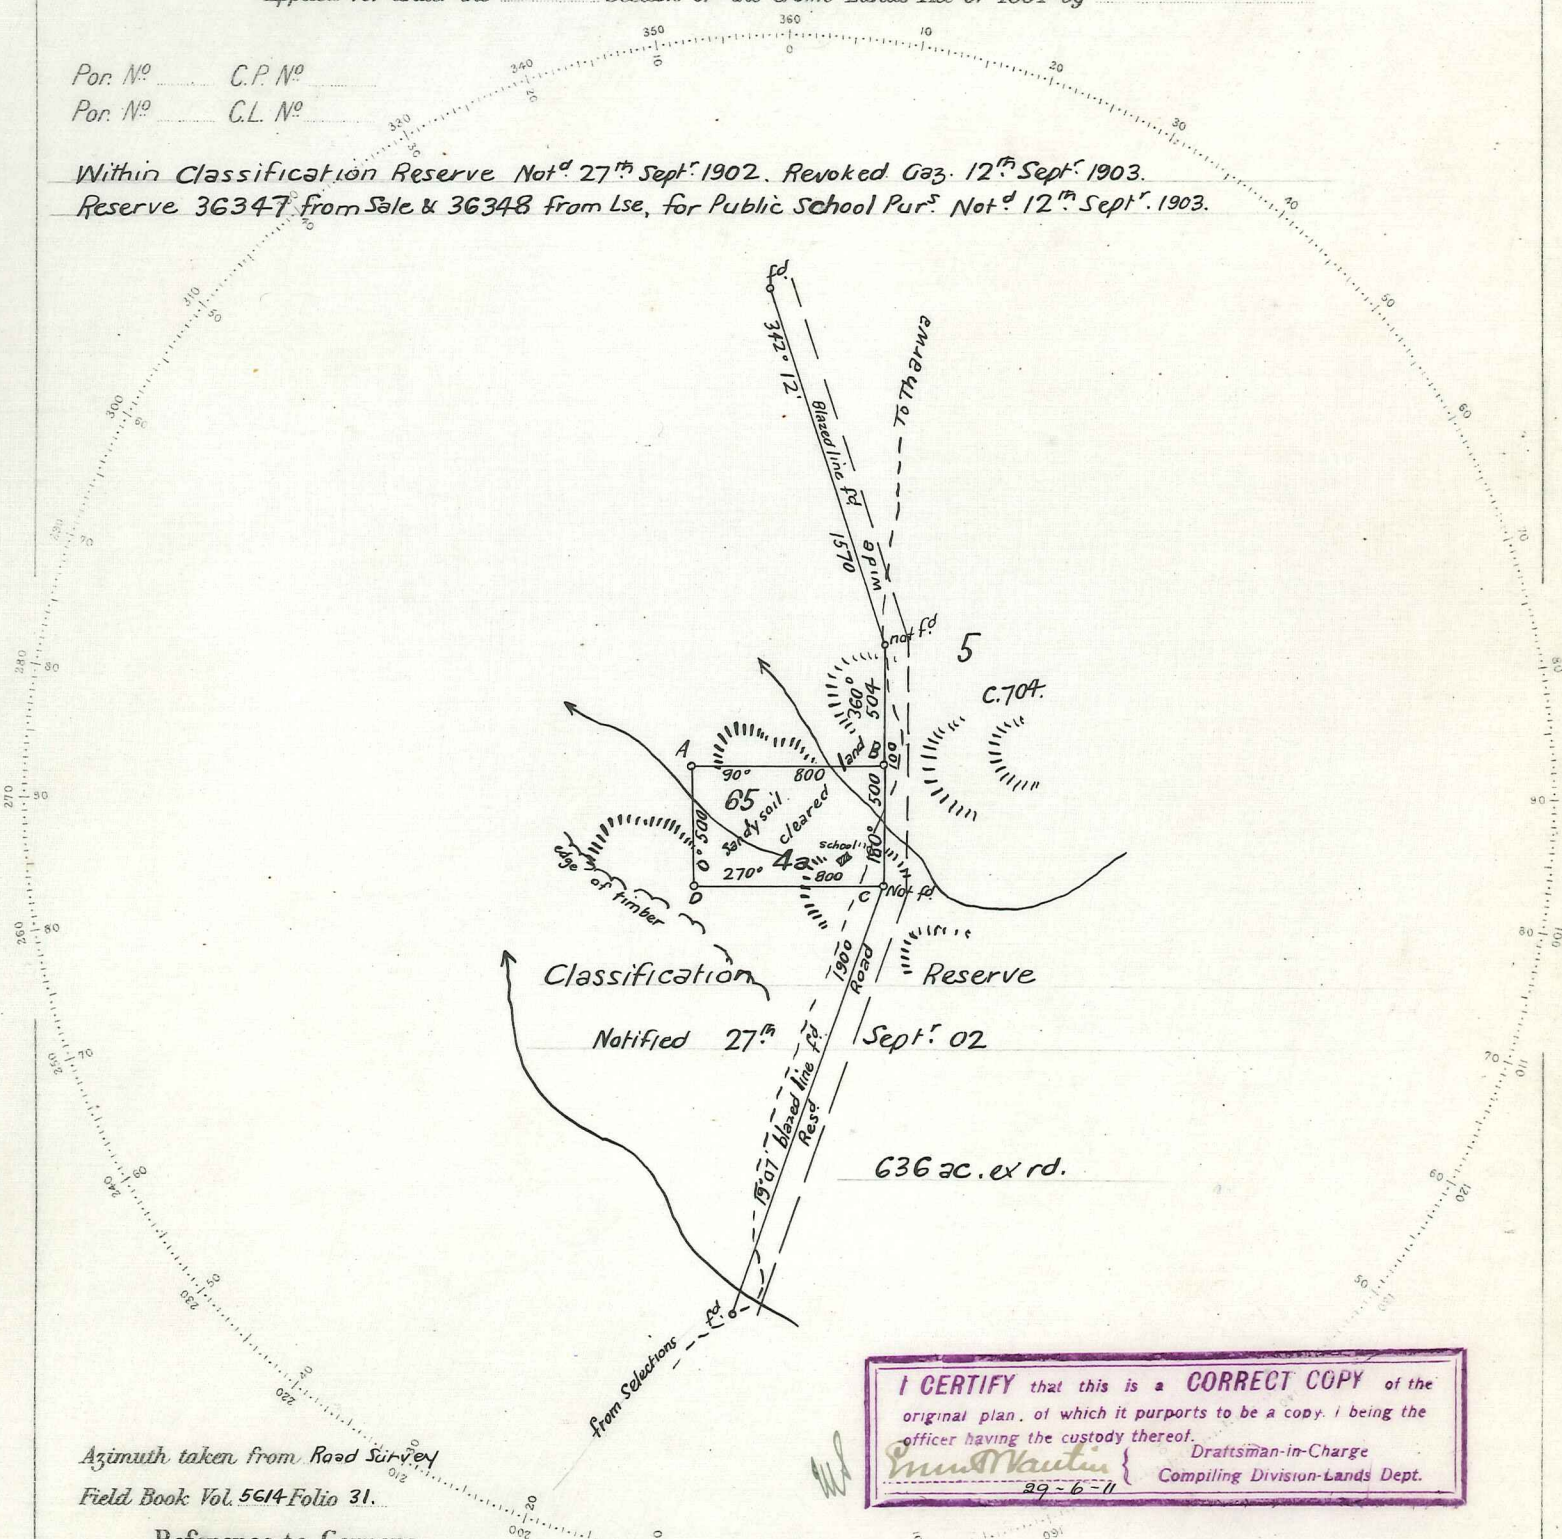

Azimuth taken from Road Survey
Field Book Vol. 5614 Folio 31.

Reference to Corners

Corner	Bearing	From	Links	No on Tree
A	351° 30'	Sallee Sap ^r	19 1/2	5. 65
B	101°	Stump	4	5. 65
C	238° 35'	Dead	22	5. 65
D	156° 25'	Dead	58	5. 65

Value of Improvements School £20.
Clearing £4.

Reference to Traverse

Line	Bearing	Distance
65		

I CERTIFY that this is a CORRECT COPY of the original plan, of which it purports to be a copy, I being the officer having the custody thereof.

Ernest Martin Draftsman-in-Charge
Compiling Division-Lands Dept.
29-6-11

I hereby certify that I in person made and on the 13th February 1903 completed the survey represented on this plan on which are written the bearings and lengths of the lines measured by me and I declare that the survey has been executed in accordance with the regulations published for the guidance of Licensed Surveyors and the practice of the Department of Lands.

Sig^d G. H. Legge Licensed Surveyor

Transmitted to the District Surveyor with my letter of 24th February 1903 No 16

Voucher No. Passed Staff
 Calculation Book No 2195 Folio 83
 Checked and Charted Edward Paterson 18th May 1903
 Examined and } 15th June 1903
 Plan approved } R. Shelton
 Draftsman-in-Charge

Scale 8 Chains to an Inch.